




FRONT ELEVATION

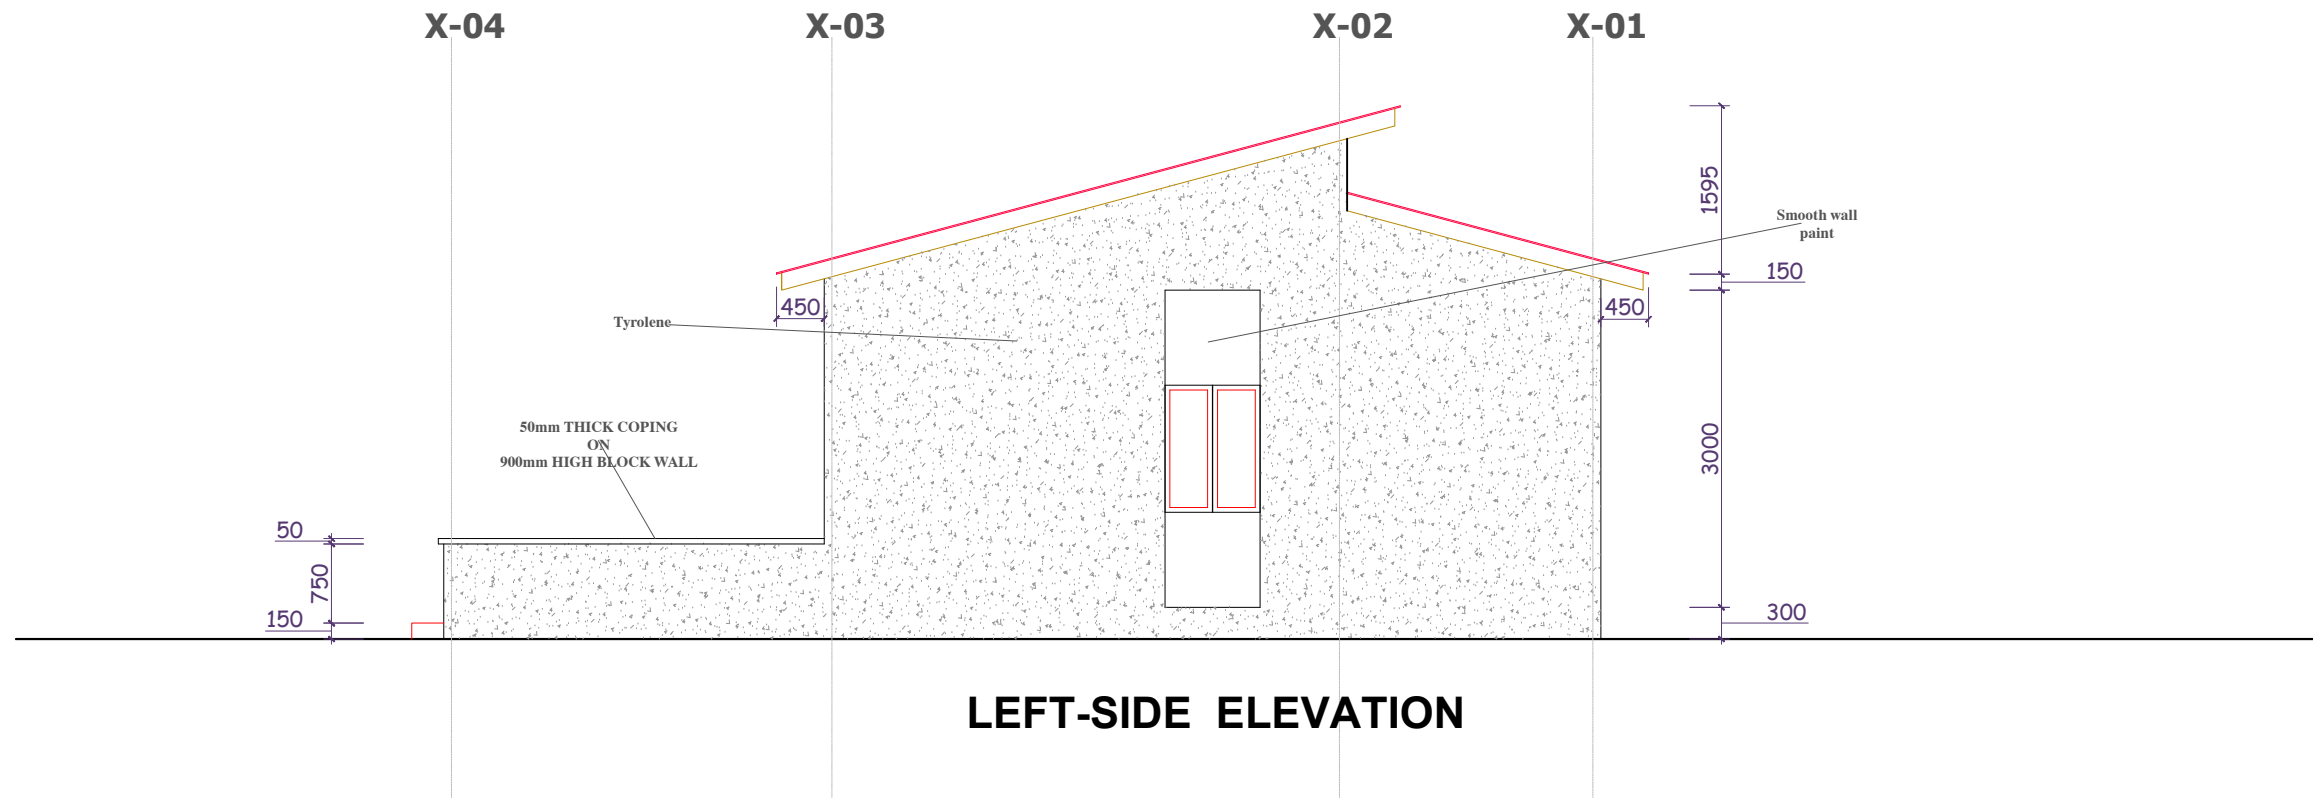



LEFT-SIDE ELEVATION

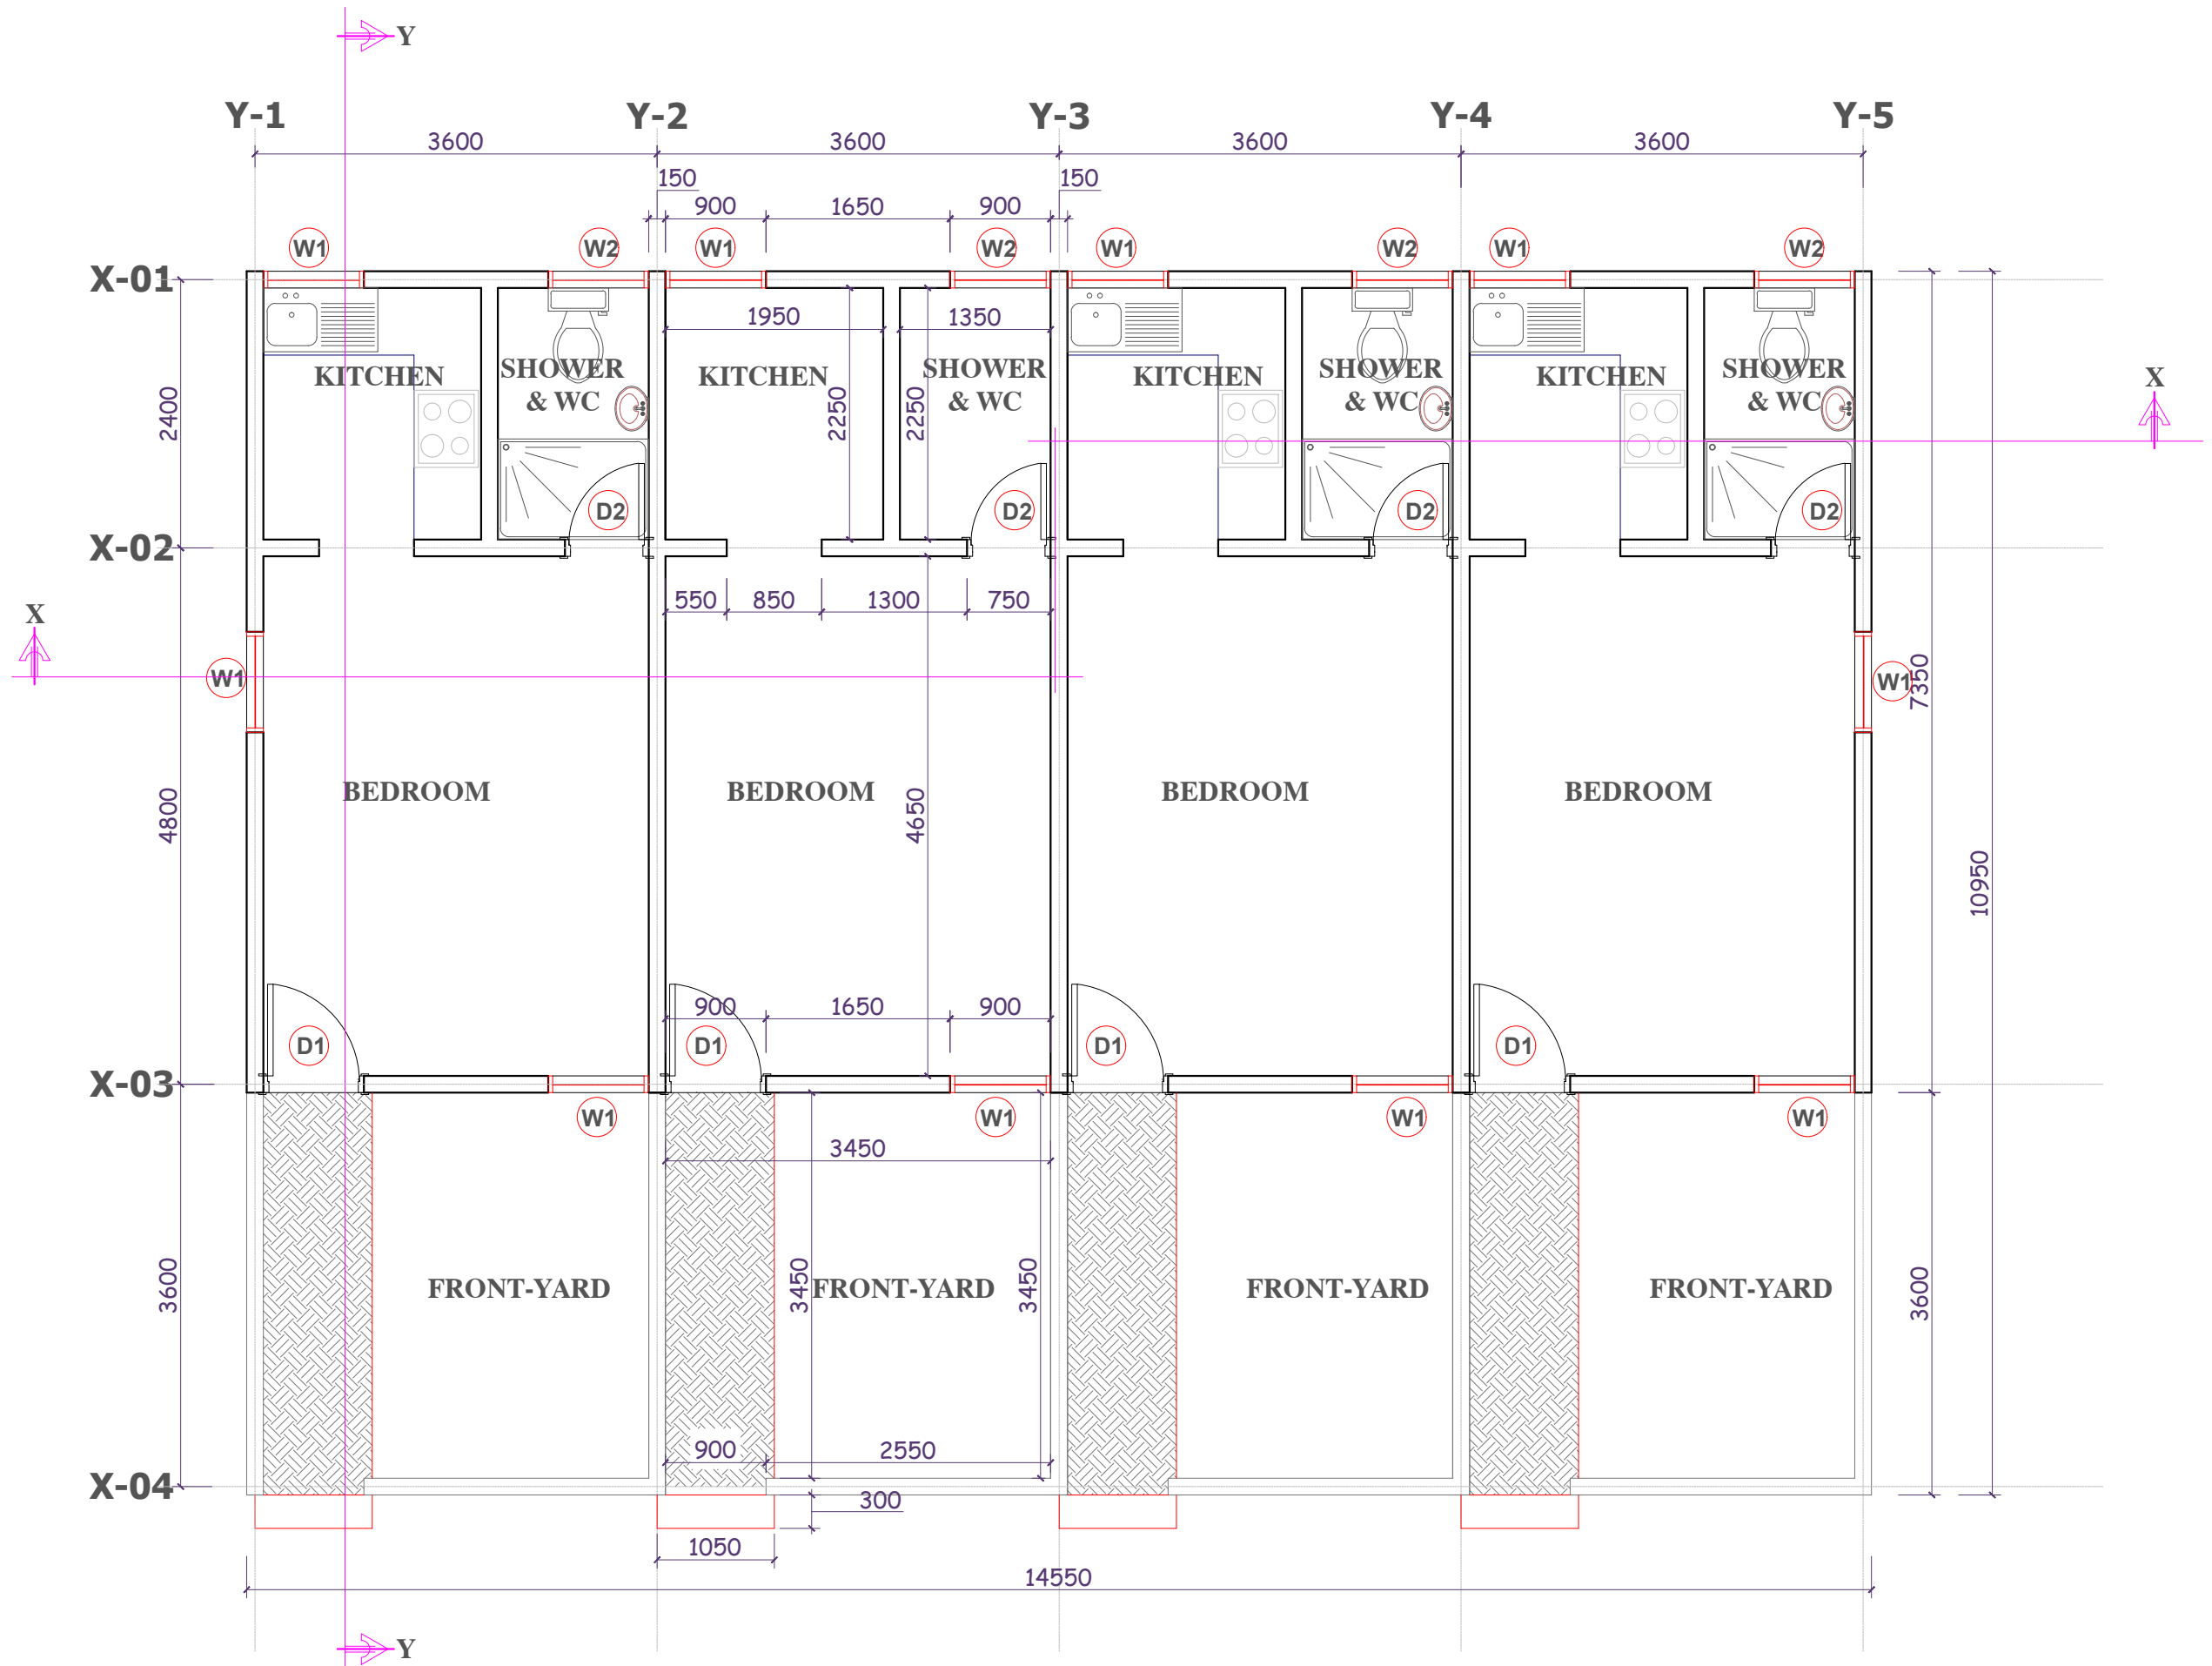

FLOOR PLAN

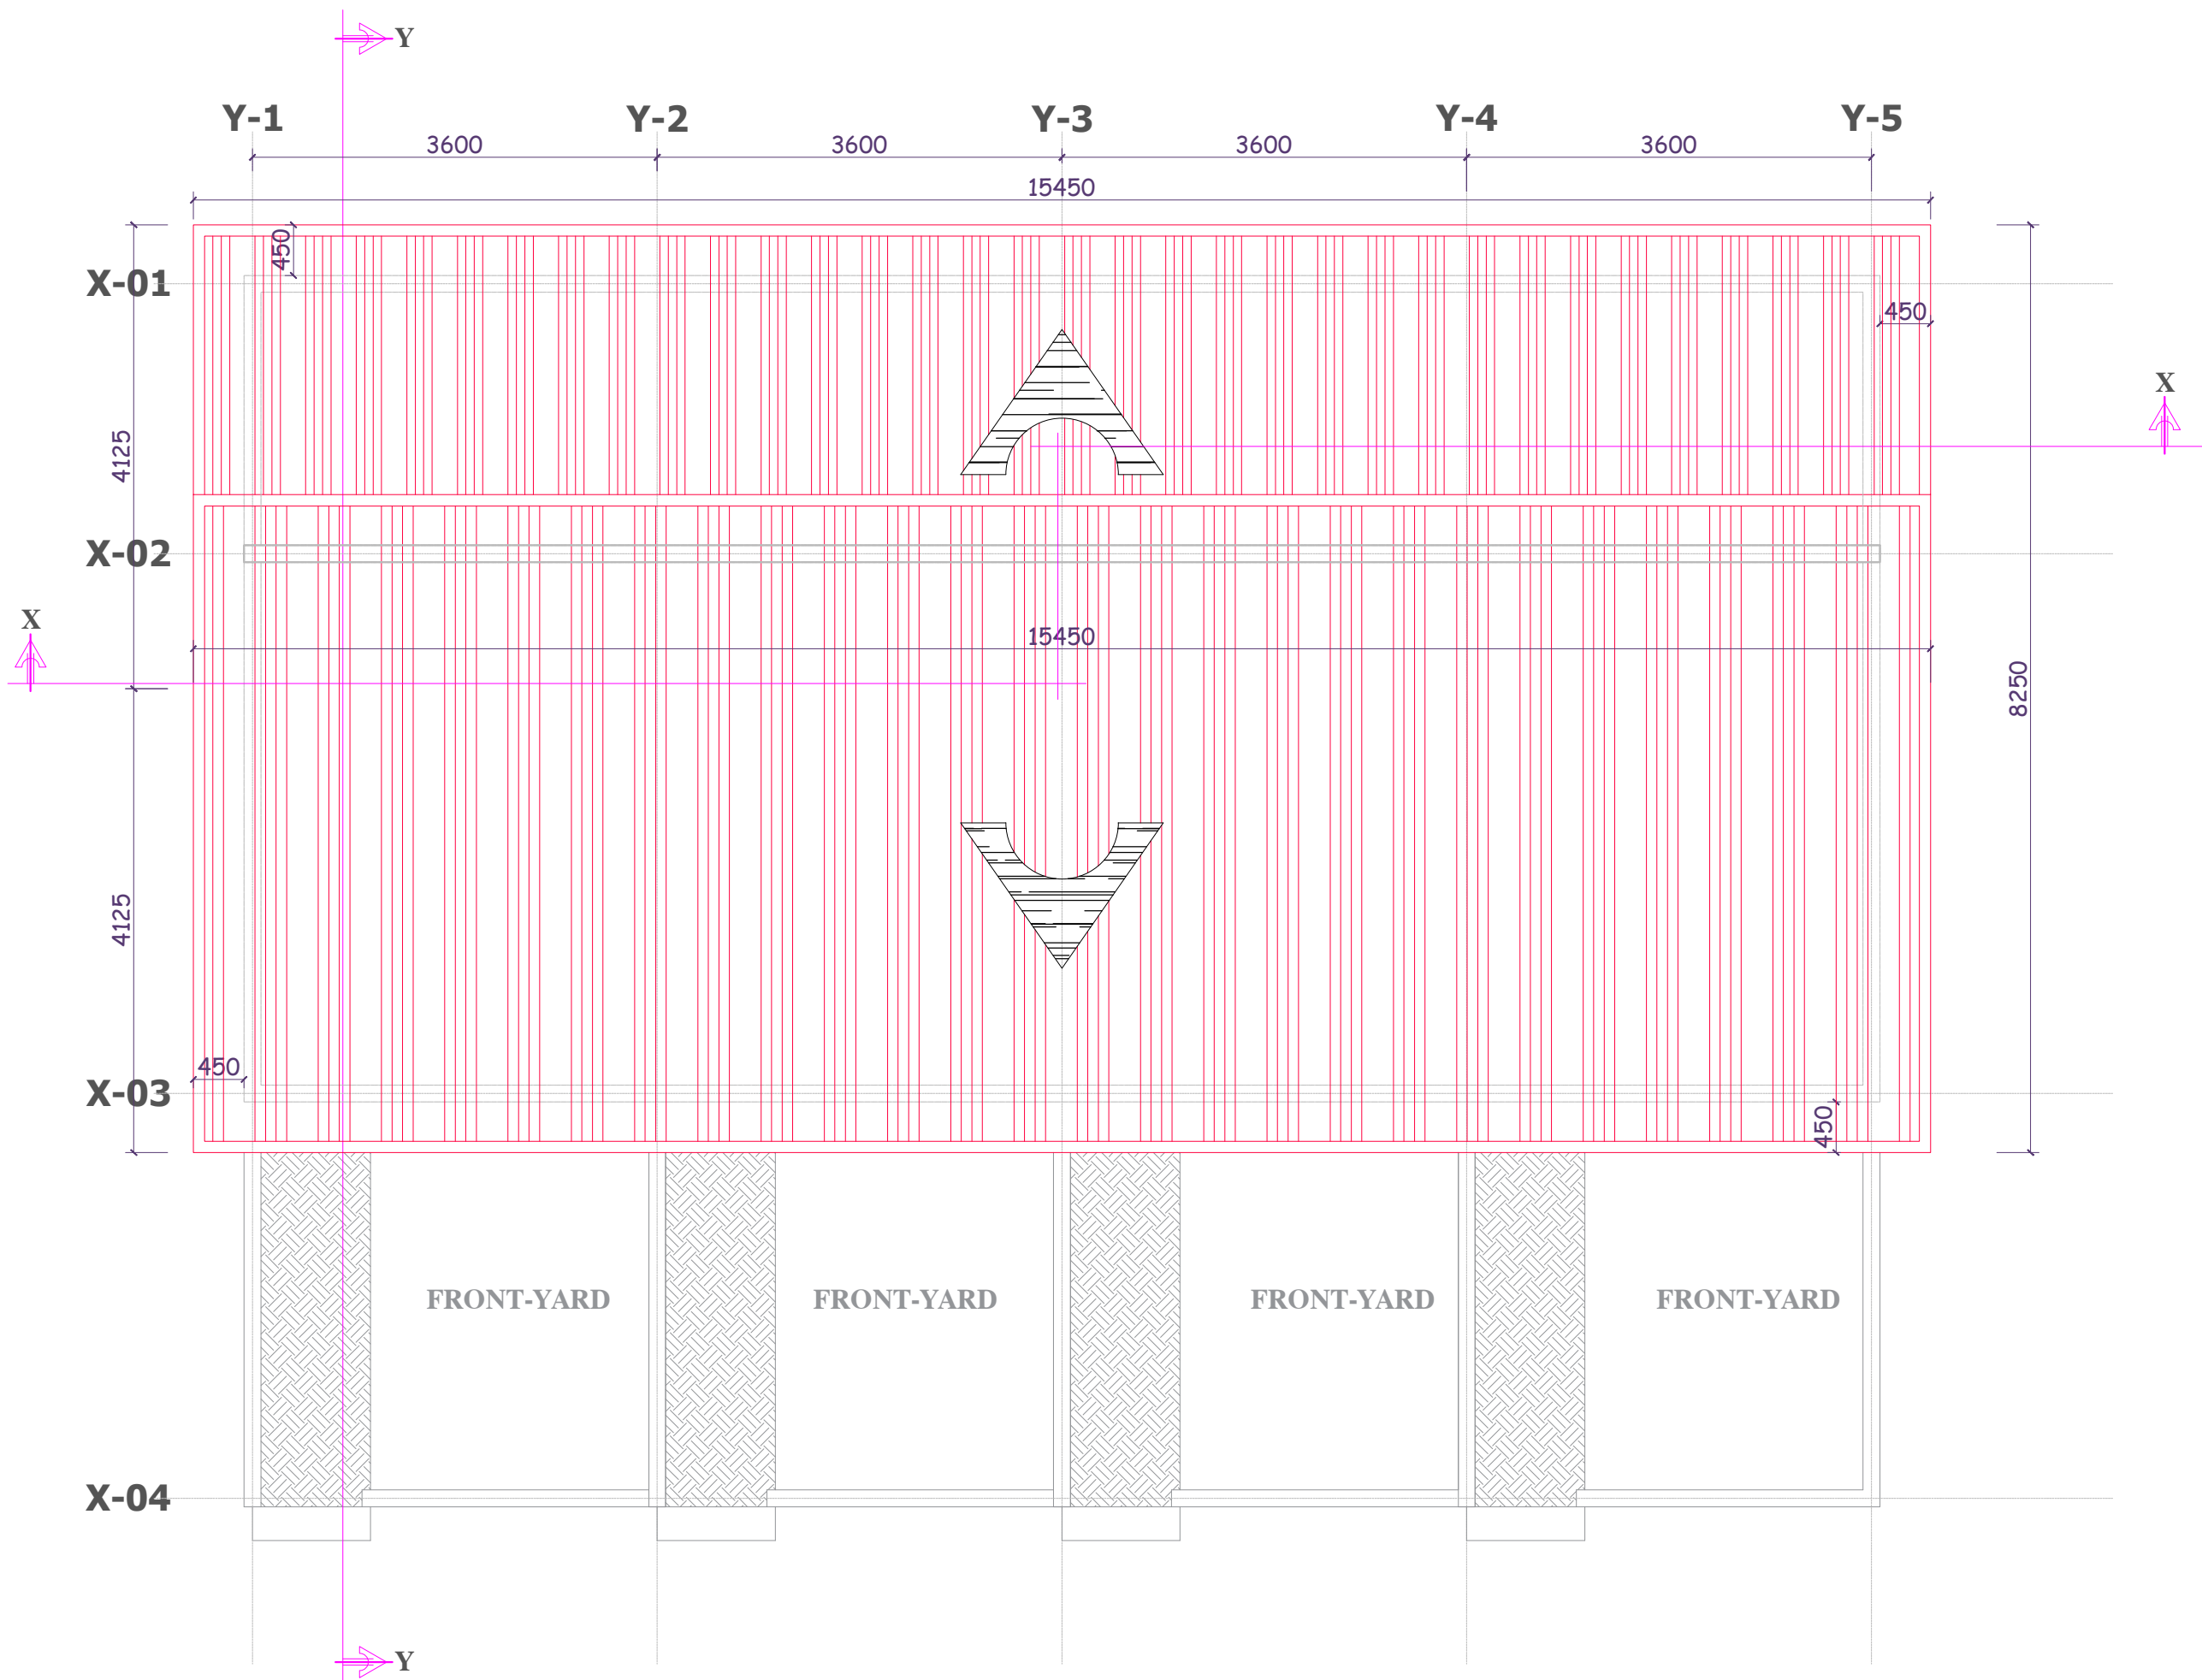


ROOF PLAN

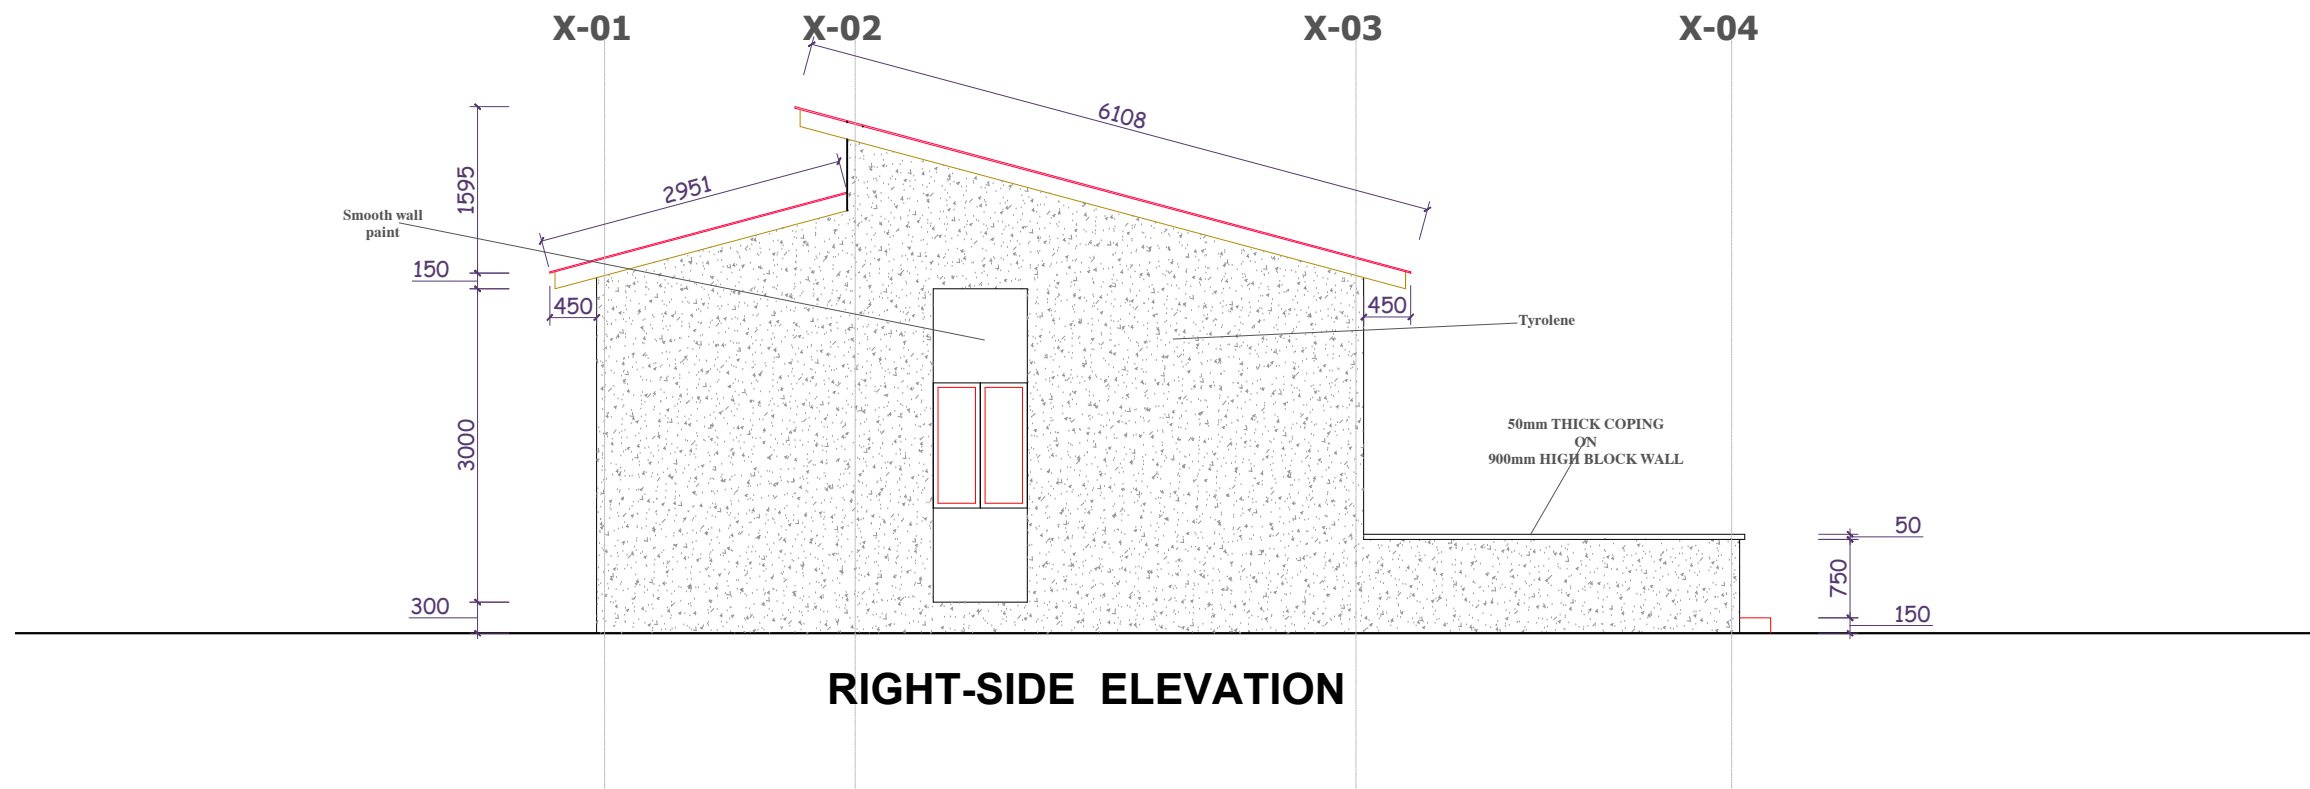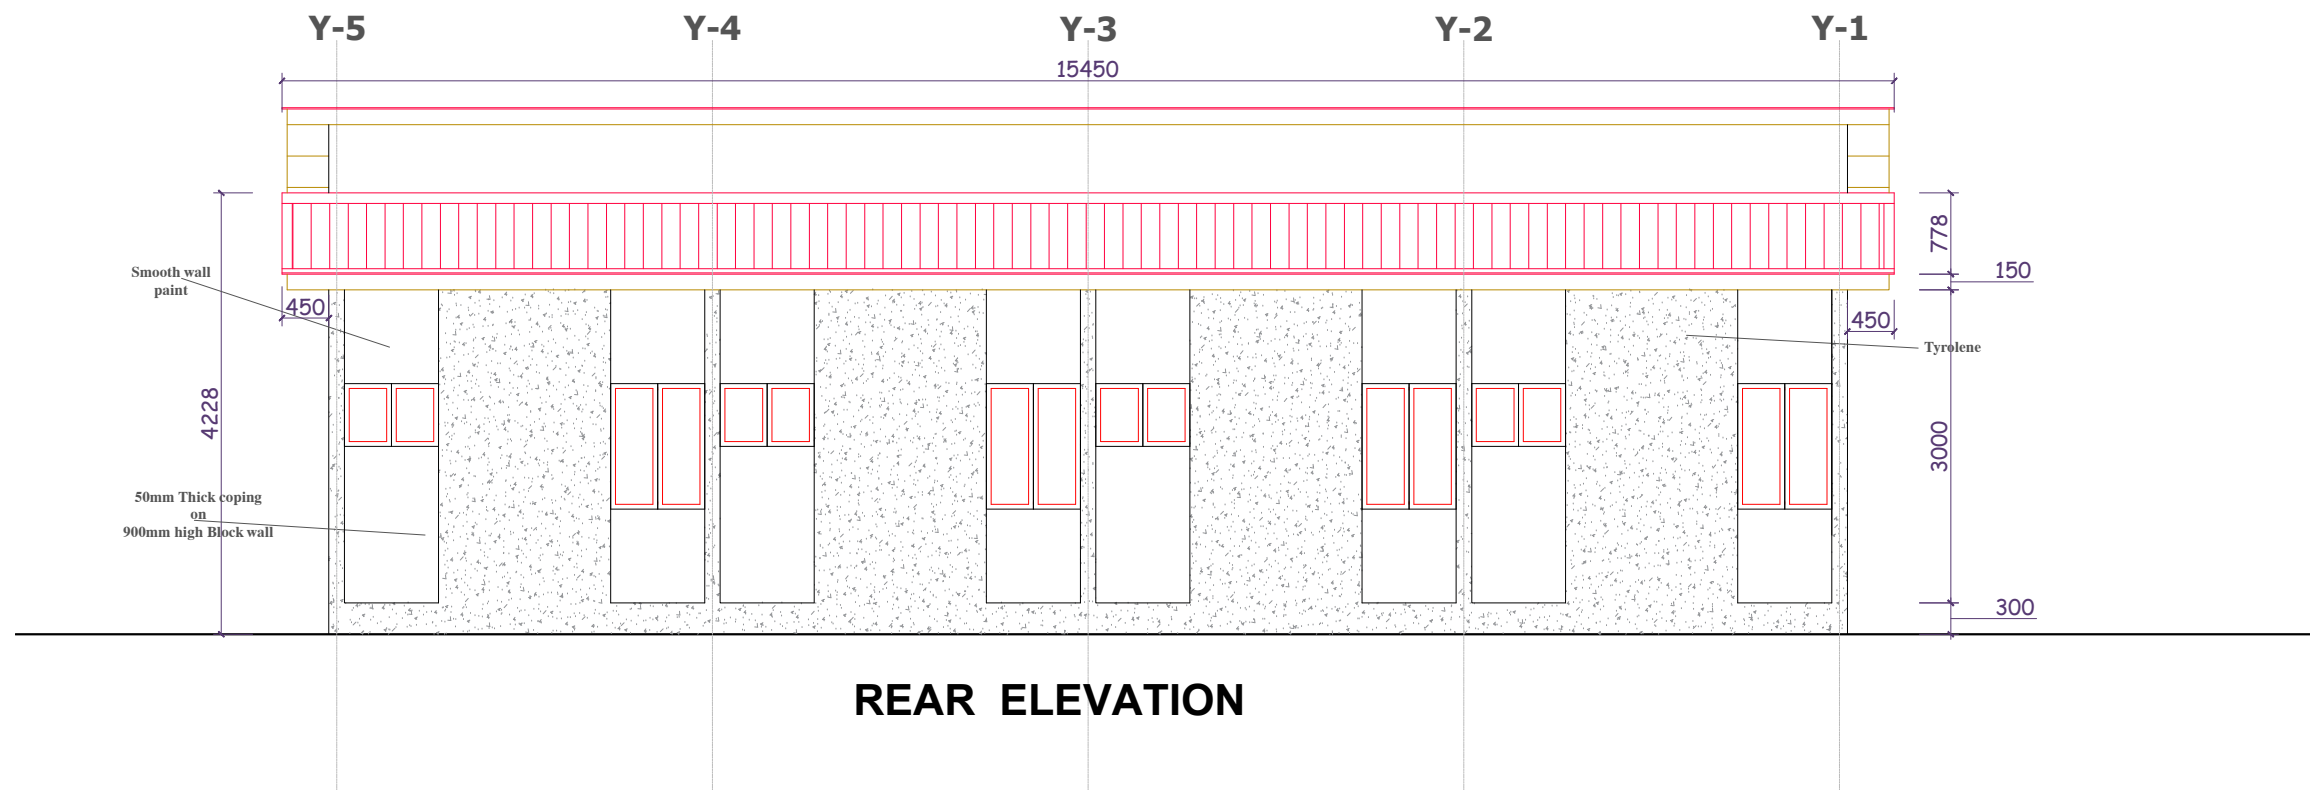


75 X 50mm HARDWOOD PURLINS,
AT 600mm CENTERS AND FIXED TO
100 X 50mm HARDWOOD RAFTERS, SPACED
AT 1200mm CENTERS

50 X 50mm CEILING NOGGINS AT
600mm CENTERS

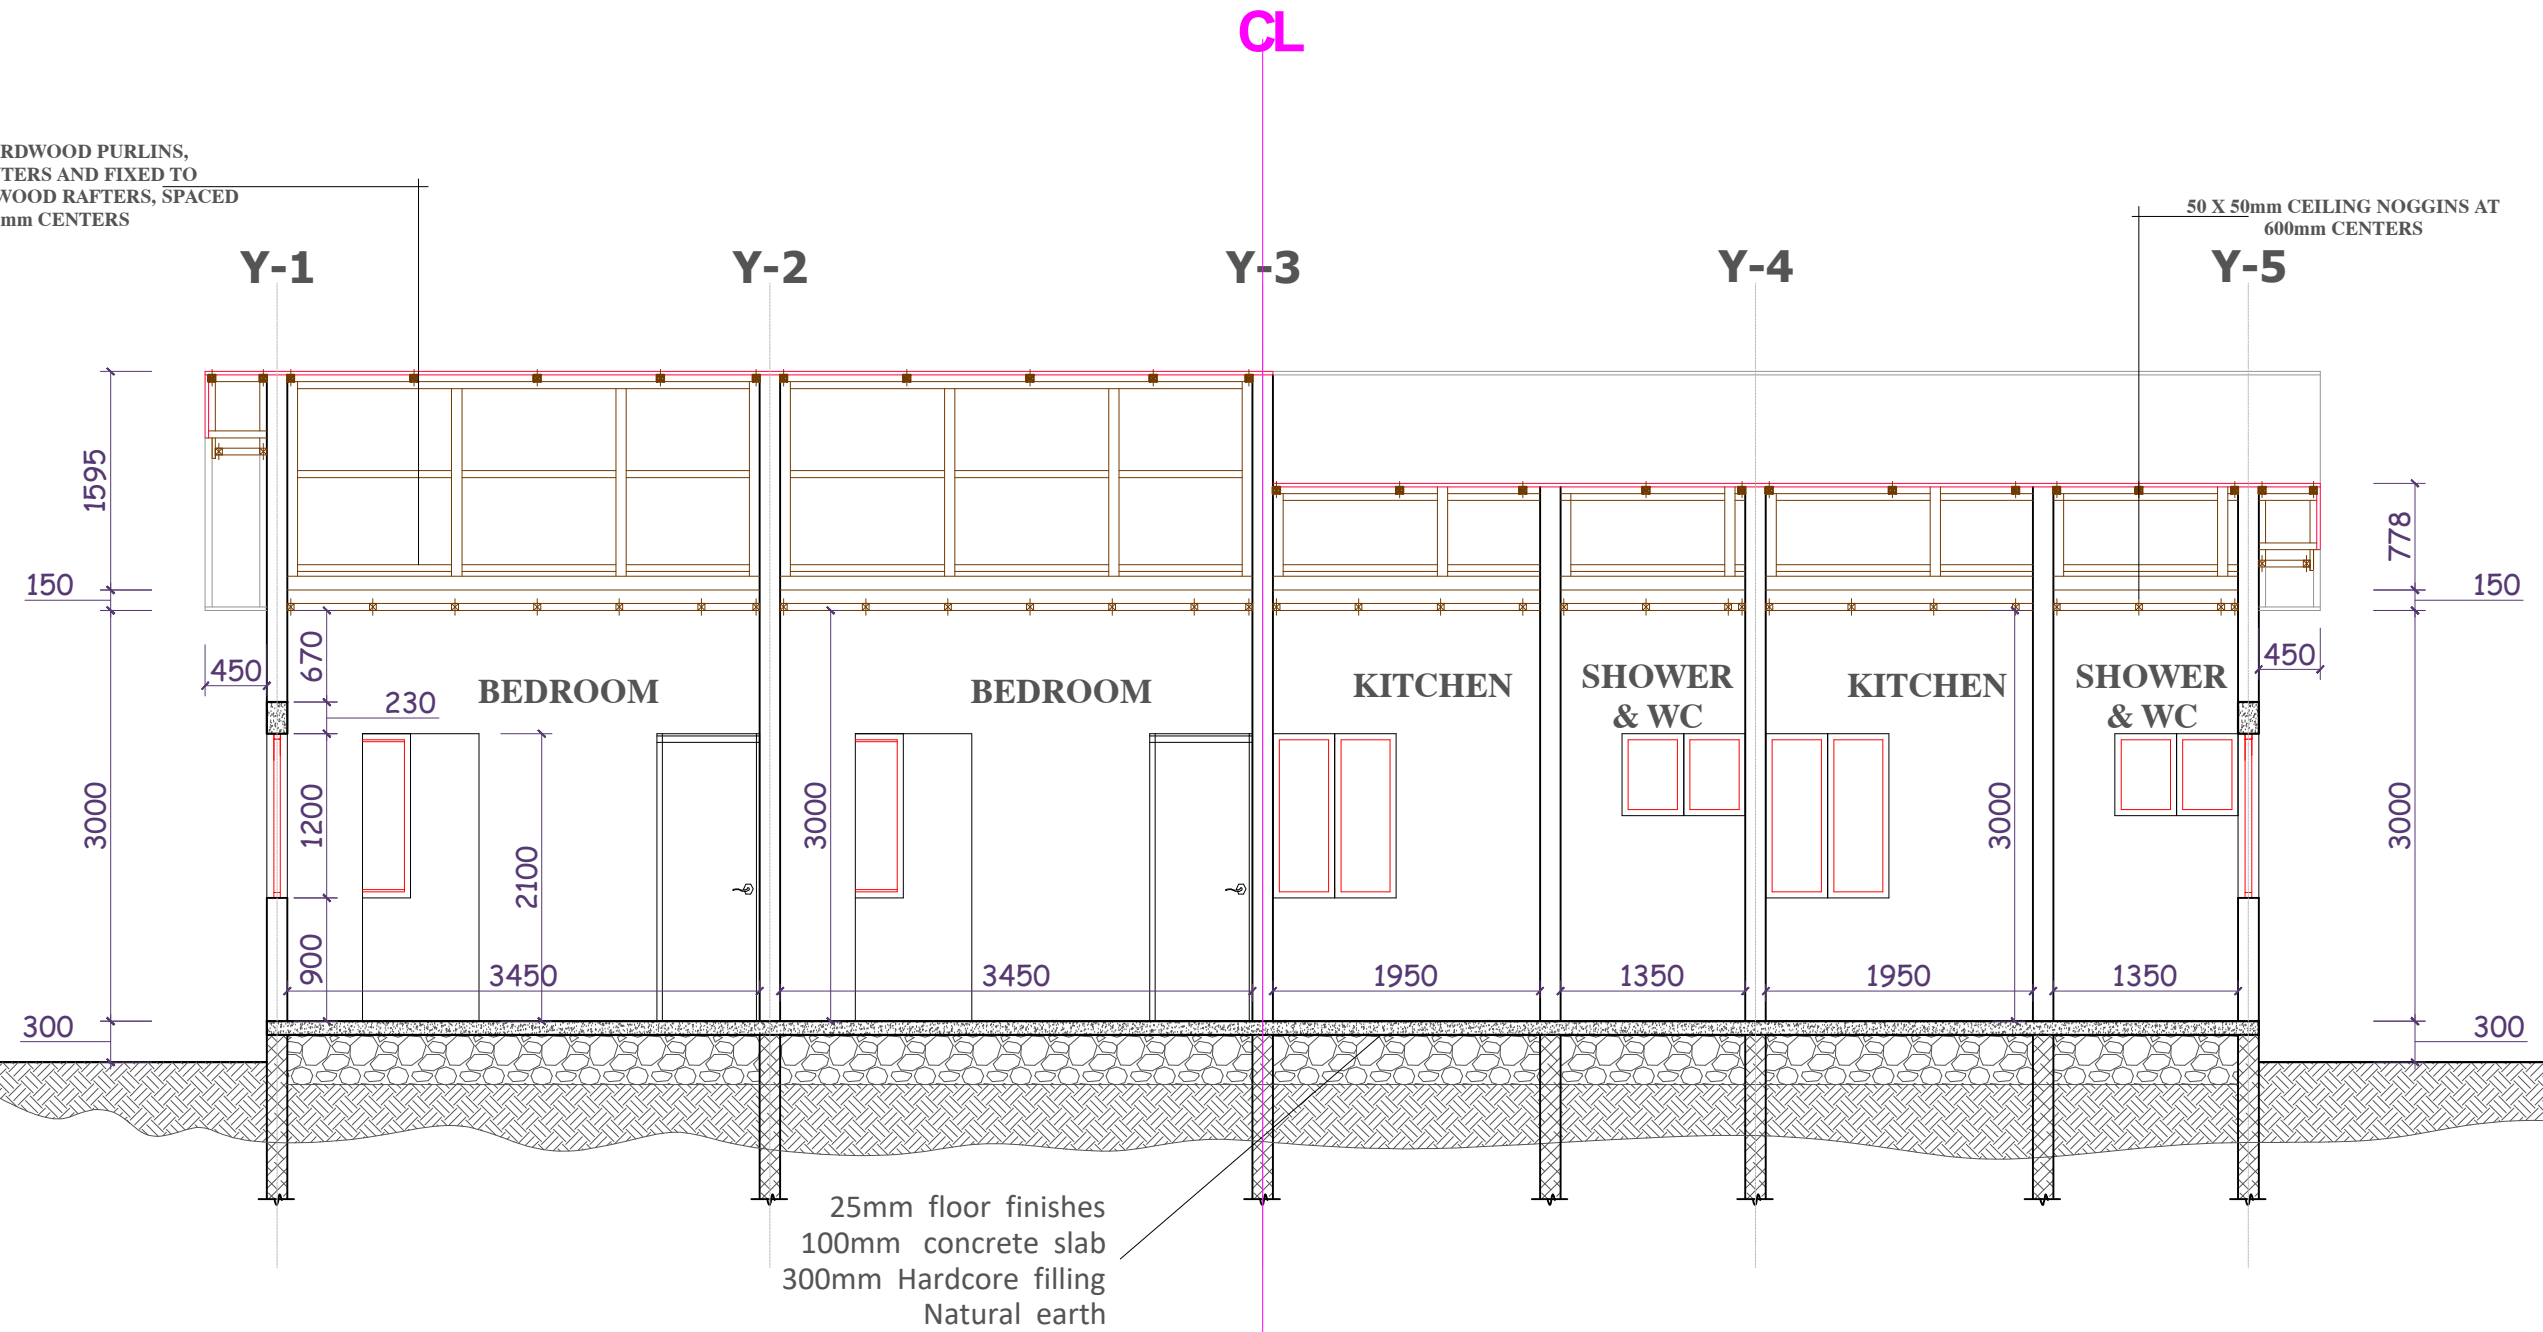

SECTION X-X

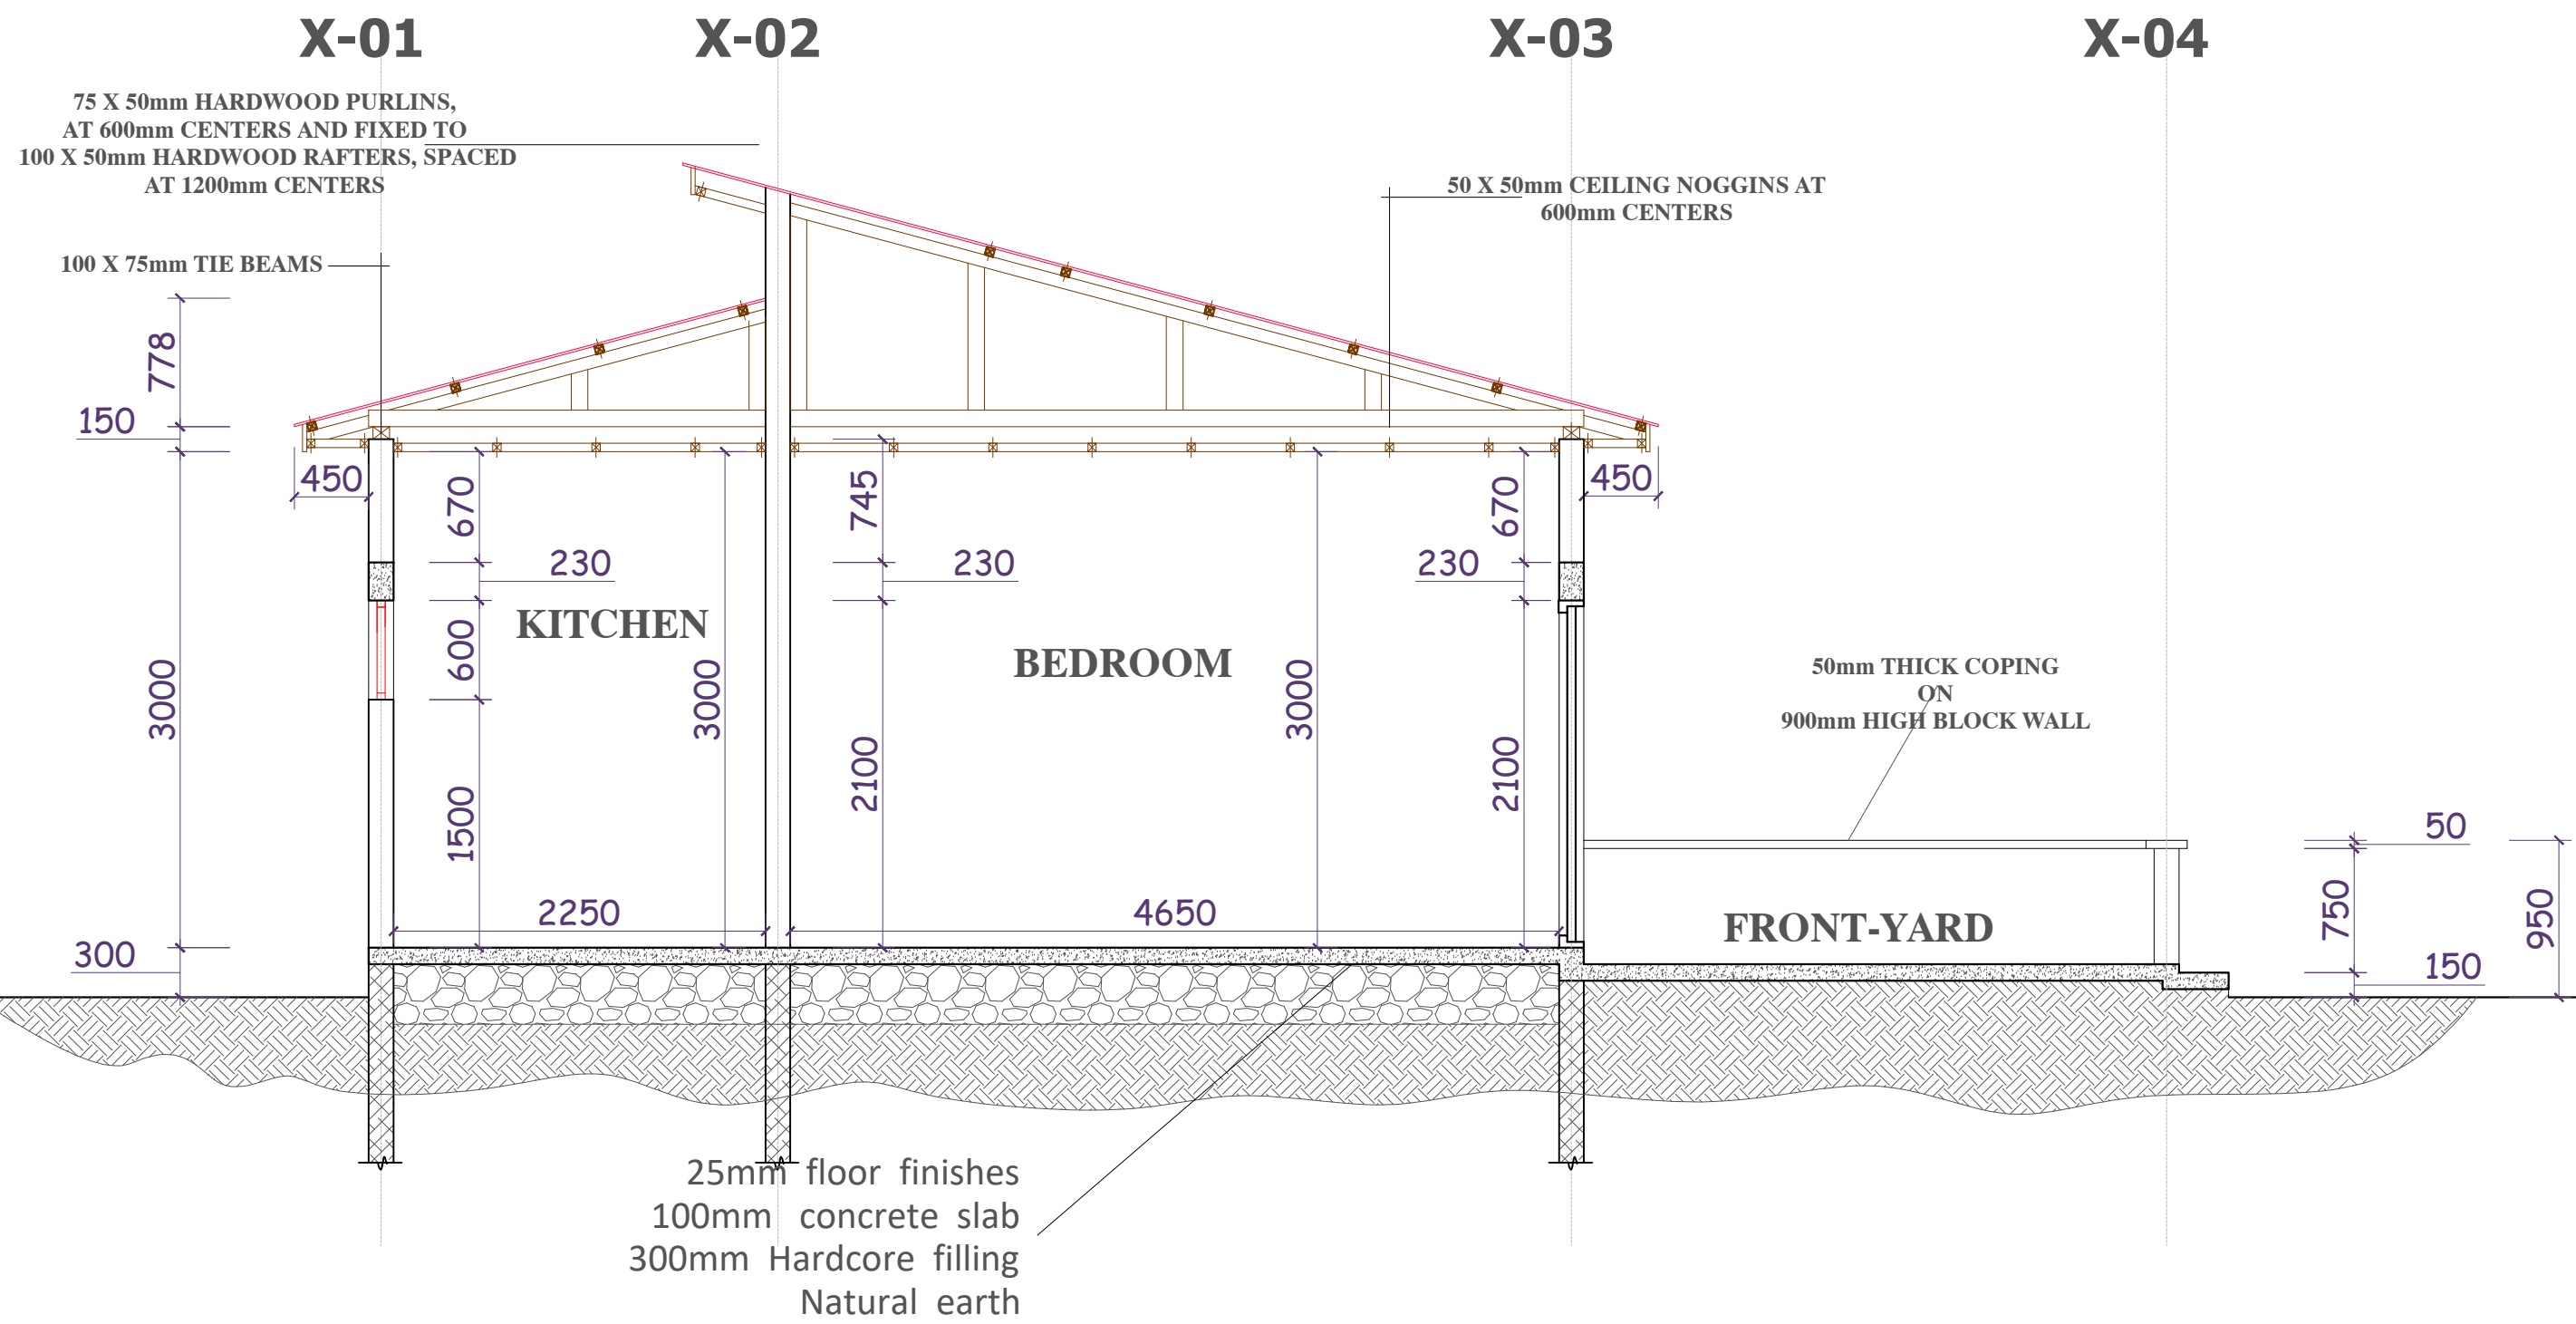

SECTION Y-Y